
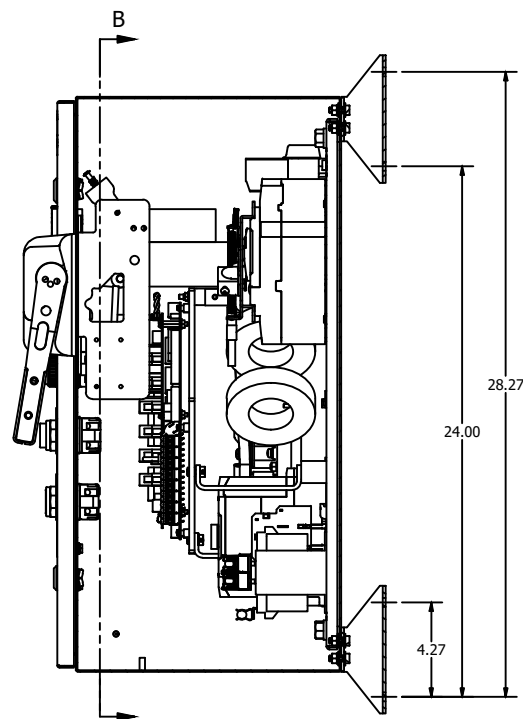
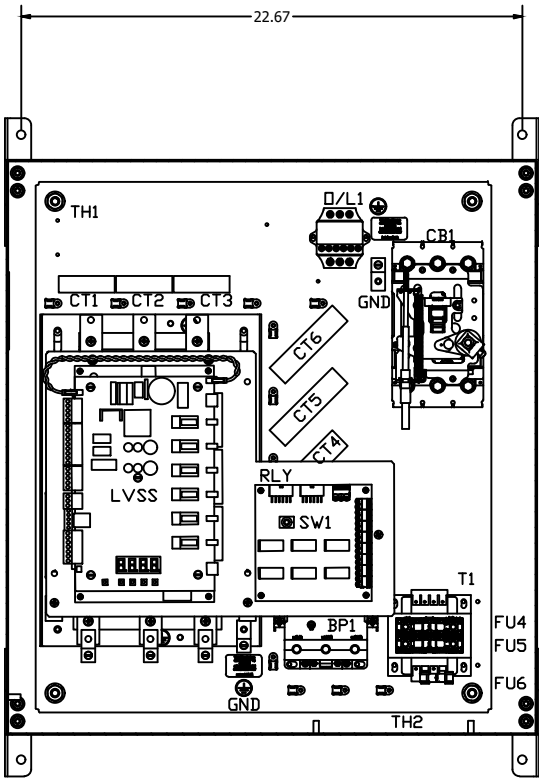


ECO1085		18	
APPROD: BDA 4/11/24			
CHG BY: BWS 4/11/24			
CHANGE: CHANGED			
SWY LEGEND TO SHOW			
LOCAL OFF-REMOTE			
16			
APPROD: BDA 9/30/21			
CHG BY: BDA 9/30/21			
CHANGE: CHANGED			
CIRCUIT BREAKER			
AND PILOT DEVICES			
15			
APPROD: BDA 9/17/18			
CHG BY: DR 9/17/18			
CHANGE: TO			
3VA BREAKER			
12			
E4105			
APPROD: A5 2/26/13			
CHG BY: BDA 2/26/13			
CHANGE: CHANGED			
DAGUARD & RESET			
CIRCUIT CONNECTION			
CIRCUIT NUMBER SHEET 3			
CIRCUIT NUMBER SHEET 3			
11			
E3930			
APPROD: A5 11/22/12			
CHG BY: BDA 11/22/12			
CHANGE: CHANGED			
BREAKER TO SENIOR			
10			
EX796			
APPROD: JAW 8/13/12			
CHG BY: BDA 8/13/12			
CHANGE: REVISED PER			
VAVE PROJECT, REV			
10 INITIAL RELEASE			
REVISIONS			
DO NOT SCALE DWG			
THIRD ANGLE PROJECTION			
THIS DRAWING AND ALL INFORMATION CONTAINED HEREIN, IS THE PROPERTY OF BENSCHAW INC., AND MAY NOT BE REPRODUCED OR DIVULGED TO UNAUTHORIZED PERSONS WITHOUT THE EXPRESS WRITTEN CONSENT OF BENSCHAW INC. IS PROVIDED THAT THE USER SHALL BE RETURNED UPON REQUEST.		UNLESS OTHERWISE SPECIFIED ALL DIMENSIONS IN INCHES INTERPRET DRAWING PER ASME Y14.5M-1994 TOLERANCES: .XX ± .03 .XXX ± .015 ANGLES ± 1°	
MATERIAL:		FINISH:	
TITLE: ENCLOSURE LAYOUT RX3E-075-480-12KP 75HP (96 AMPS) @ 480V (500% CURRENT FOR 30SECONDS, 125% CONTINUOUS DUTY RATED)			
SIGNATURES		DATE	
CHDR. BDA	3/2/12	 BENSCHAW 815 ALPHA DRIVE PITTSBURGH, PA. 15138 550 BRIGHT STREET LITTONMEAD, ONTARIO N4W 3K5	
ENGR. JAF	3/2/12		
MFG.			
SIZE		DWG NO.	
1		RX3E07548012KP	
SCALE: 1:4		SHEET 1 OF 4	
		REV 17	

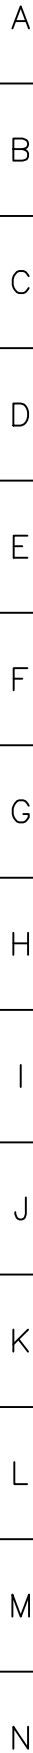