



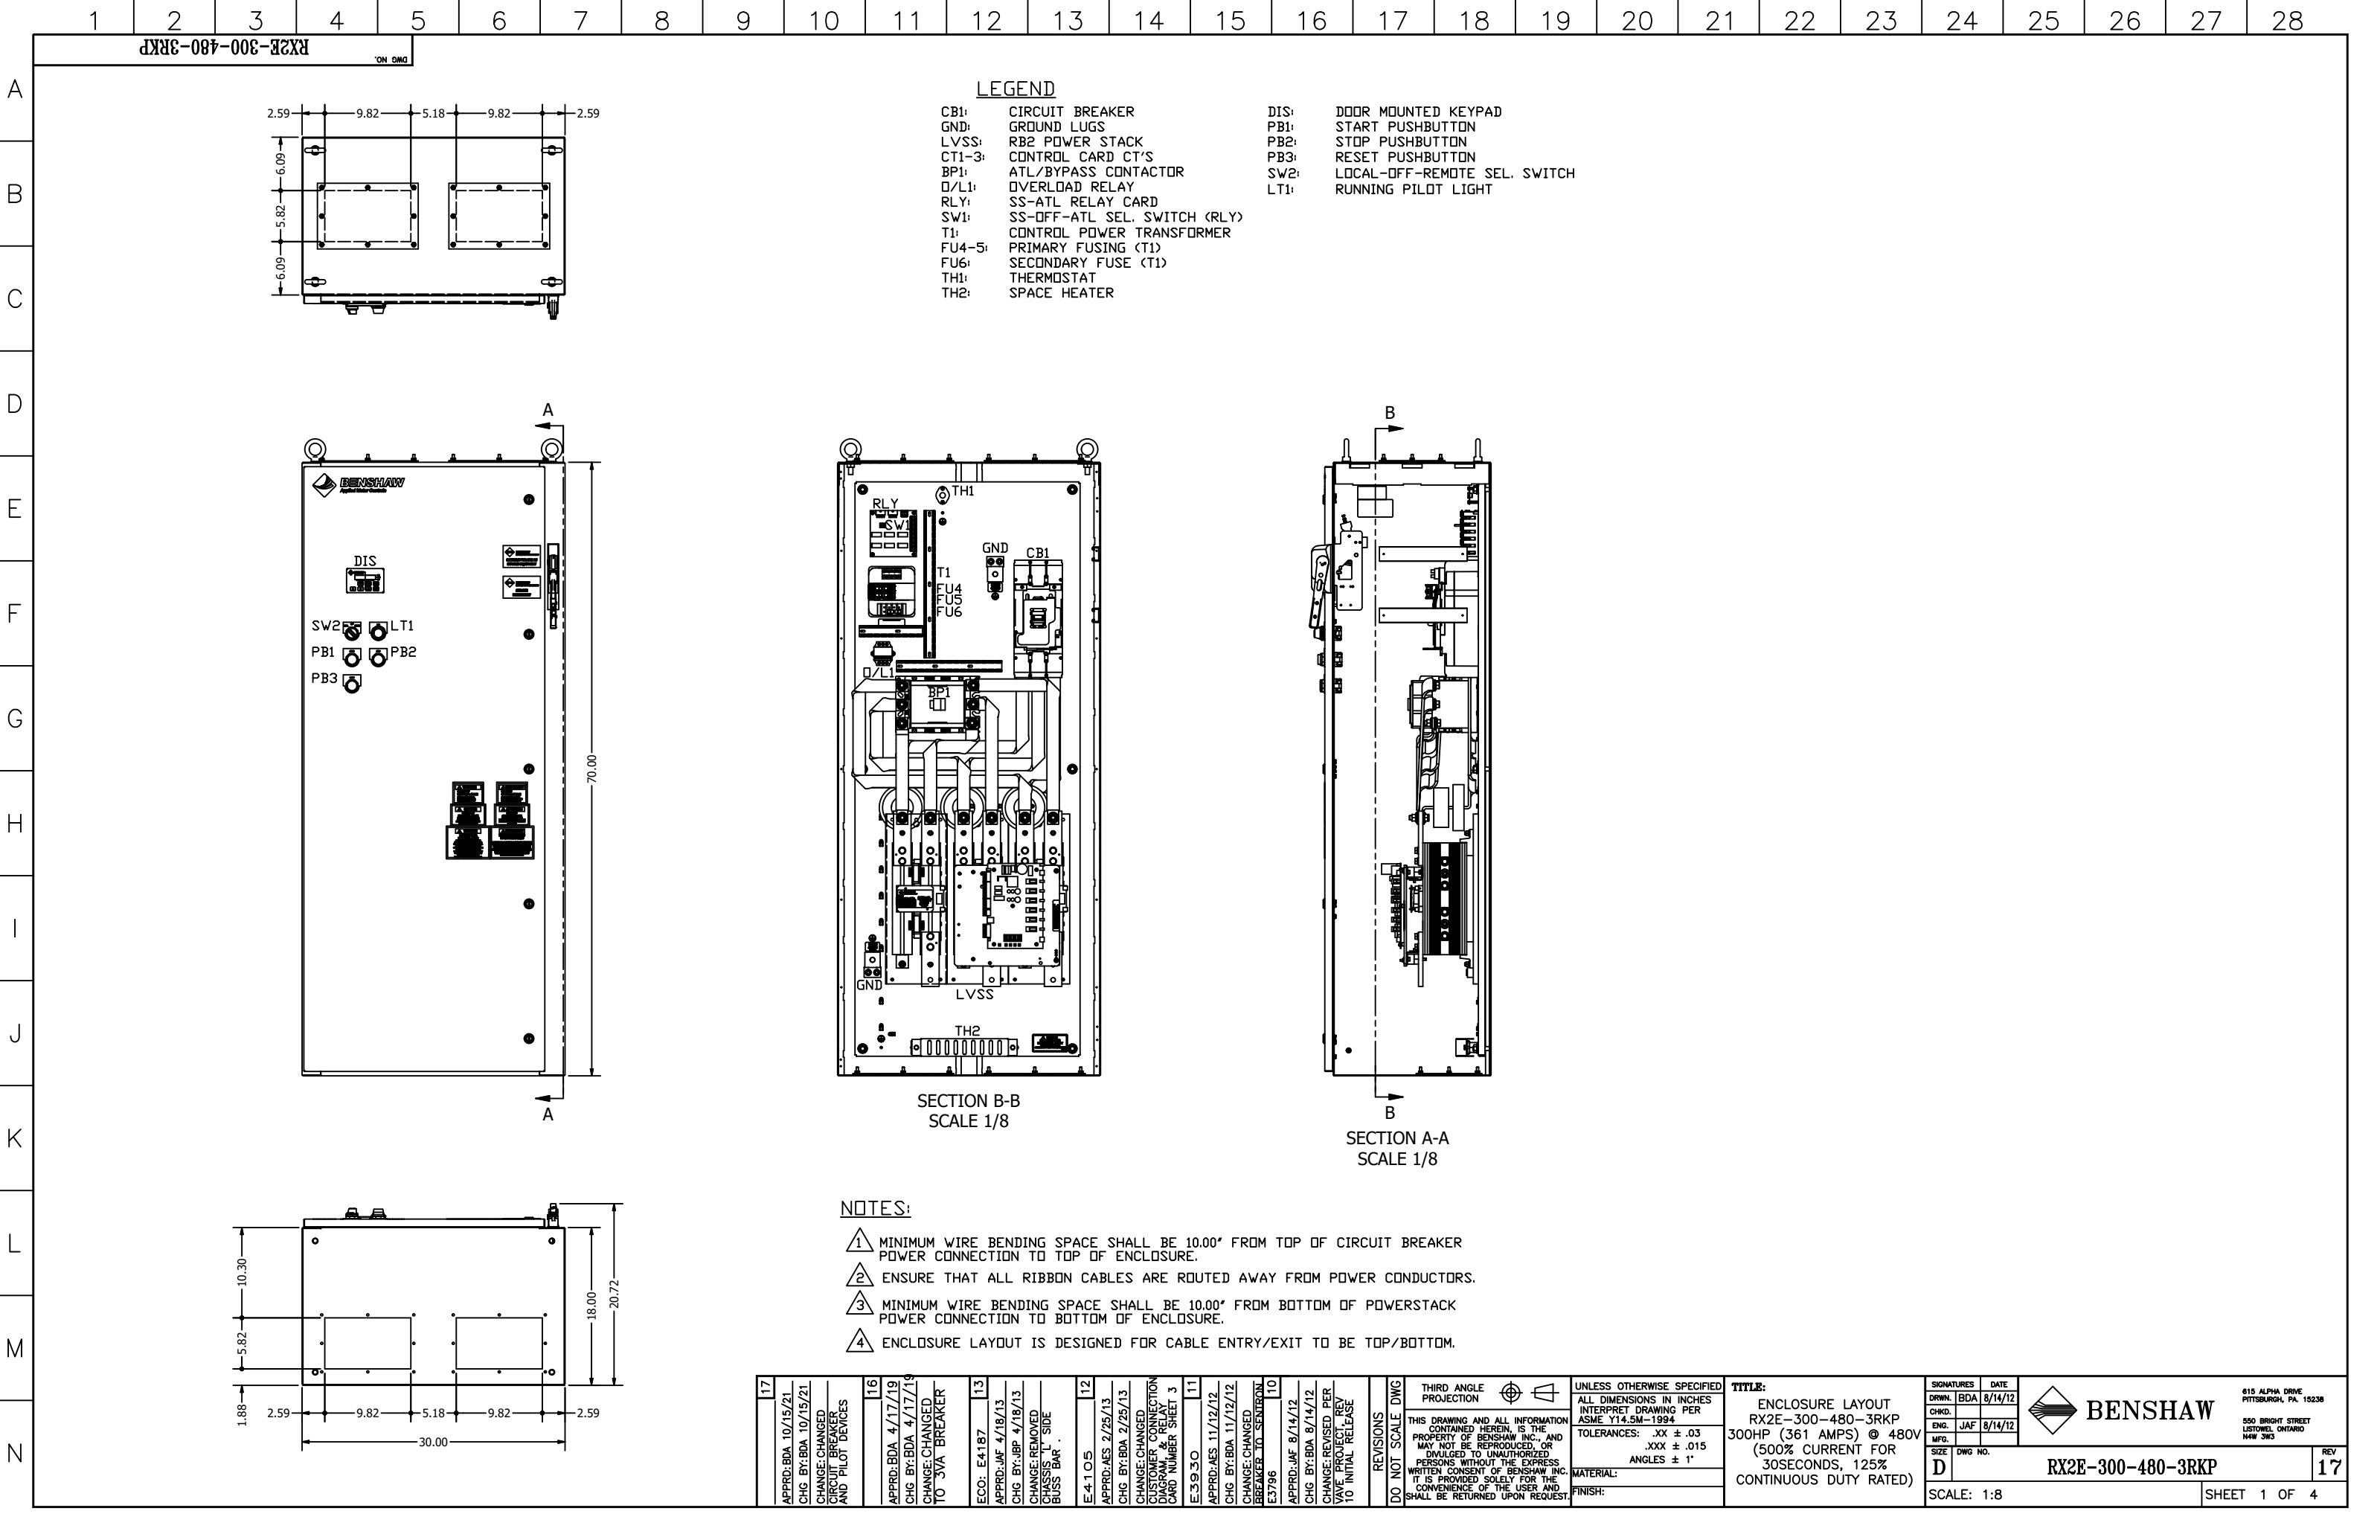

LOAD CONNECTIONS  
2.00 WIDE BUS TAB WITH TWO 0.52 DIA. HOLE FOR BOLTED CONNECTION 1.75 APPART.

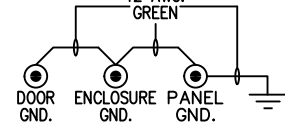

|           |   |                        |   |   |   |      |   |                  |
|-----------|---|------------------------|---|---|---|------|---|------------------|
| REVISIONS | DO NOT SCALE DWG   | THIRD ANGLE PROJECTION | UNLESS OTHERWISE SPECIFIED<br>ALL DIMENSIONS IN INCHES<br>INTERPRET DRAWING PER<br>ASME Y14.5M-1994<br><br>TOLERANCES: .XX ± .03<br>.XXX ± .015<br>ANGLES ± 1° | TITLE:<br><br>POWER SCHEMATIC<br>RX2E-300-480-3RKP<br>300HP (361 AMPS) @ 480V<br>(500% CURRENT FOR<br>30SECONDS, 125%<br>CONTINUOUS DUTY RATED) | SIGNATURES   | DATE |  <b>BENSHAW</b><br>615 ALPHA DRIVE<br>PITTSBURGH, PA 15238<br><br>550 BRIGHT STREET<br>LISTOWEL ONTARIO<br>M4K 3W3 | REV<br><b>17</b> |
|           | THIS DRAWING AND ALL INFORMATION CONTAINED HEREIN, IS THE PROPERTY OF BENSHAW INC. AND MAY NOT BE REPRODUCED, OR DIVULGED TO UNAUTHORIZED PERSONS WITHOUT THE EXPRESS WRITTEN CONSENT OF BENSHAW INC. IT IS PROVIDED SOLELY FOR THE CONVENIENCE OF THE USER AND SHALL BE RETURNED UPON REQUEST. | MATERIAL:              | FINISH:   | DRWN. BDA 8/14/12<br>CHKD.<br>ENG. JAF 8/14/12<br>MFG.<br>DWG NO. <b>D</b><br>SCALE: 1:1                                                        |  <b>BENSHAW</b><br>RX2E-300-480-3RKP<br>SHEET 2 OF 4 |      |   |                  |

